

Call for Expressions of Interest

Package: P-T5112 Sale of Combination Trailer Units Office (CE)

Scope of Work:

SDP has a combination trailer unit office for sale as per attached drawing. This office is comprised of 9 individual 12'x60' trailers, combined to form an office building of 108'x60'. This office building has offices around its perimeter and is open concept in the interior for cubicles. This office has;

- A full kitchen and dining room area
- A large multi-unit restroom and 2 individual restrooms
- Remotely controlled electric baseboard heating and HVAC with AC.
- Large porch area
- Mini-split cooling in electrical room and 1 board room
- 200amp/600V current electrical supply (Can be converted 120/240V with new drop)
- Office on cribbing, not axles
- Complete fire alarm system installed
- Purchased new and assembled in 2018

The office will be dismantled and separated by SDP into its individual 12'x60' trailer units prior to sale with electrical rolled back to the trailer with the electrical room, and the open walls will be sheeted in for transport.

All EOI respondents will be given the opportunity to submit a proposal through a Request for Quote (RFQ) and will receive the full Bid Package.

Project Location:

The West White Rose Platform is being constructed in a Graving Dock in Argentia, NL, Canada

<https://maps.app.goo.gl/LDRn1m886xyxycQQ6>



Schedule:

Schedule for removal will be provided in the RFQ.


EOI Responses to be forwarded by email to Procurement Team at Procurement@sdpgp.ca

EOI Registration Deadline: COB April 30, 2024

Projected Award Date: May 21, 2024

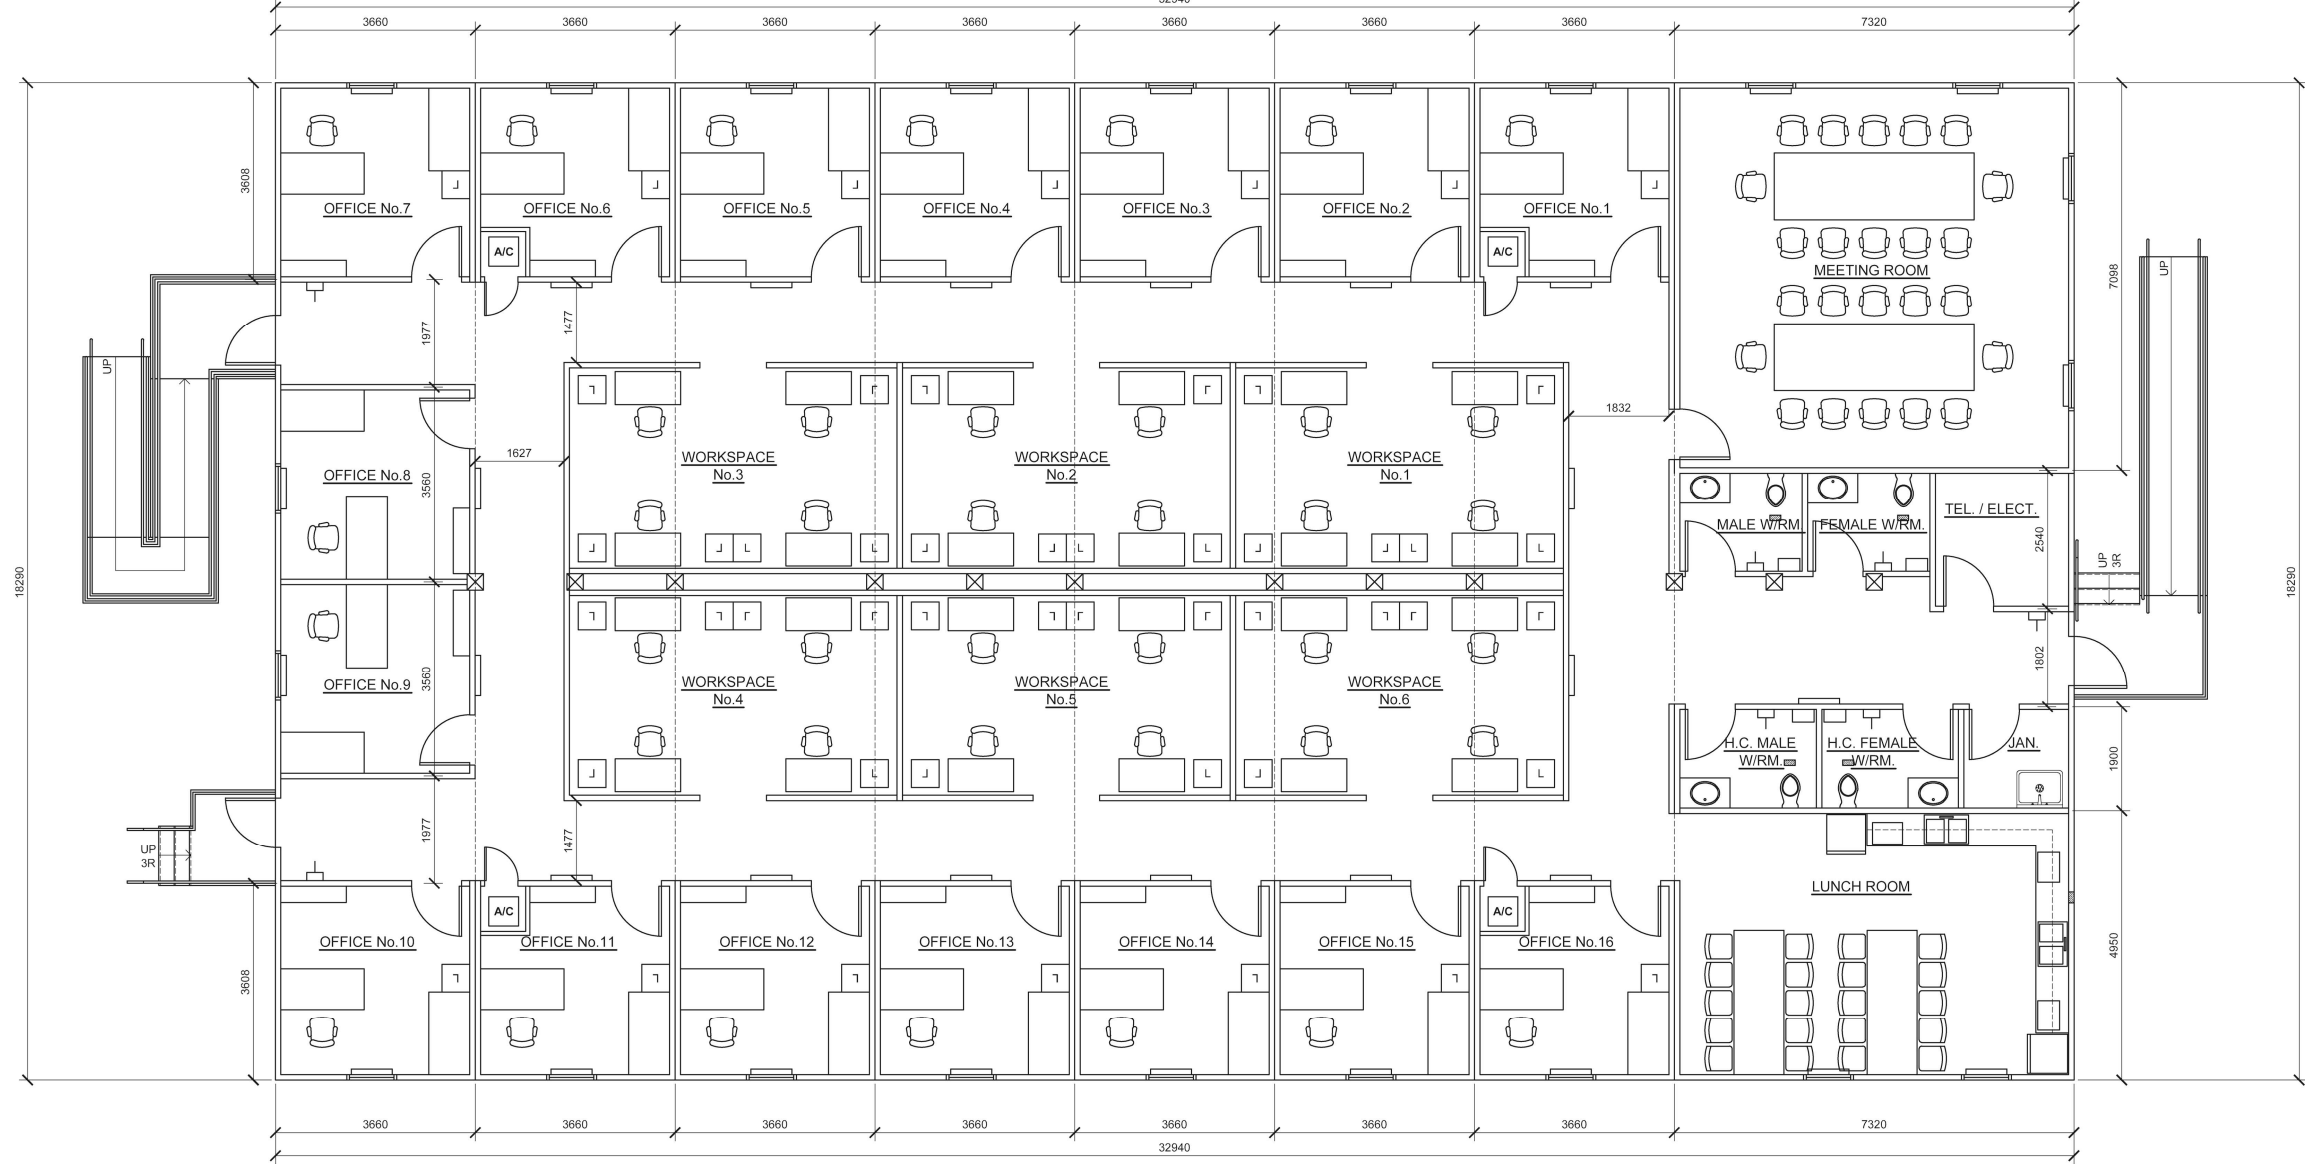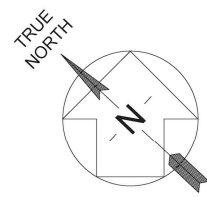


FLOOR PLAN

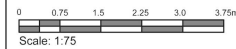


Scale: 1:75

01
00002

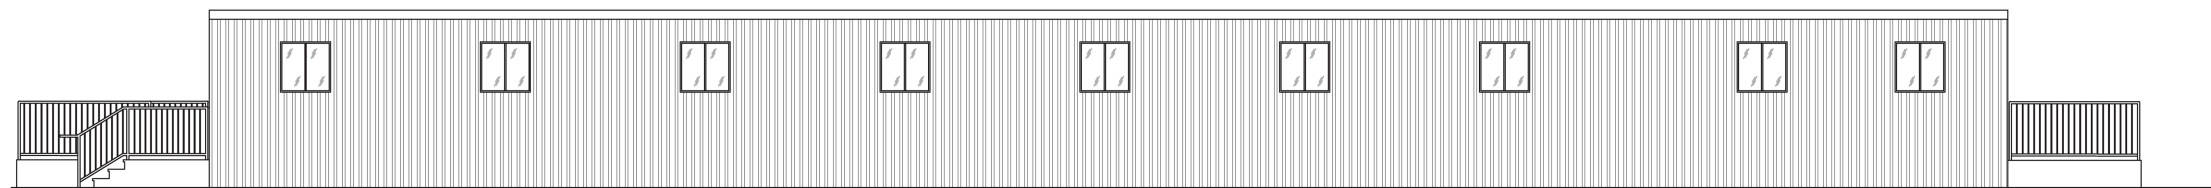


ELEVATION 1

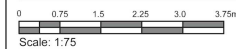

Scale: 1:75

02
00002

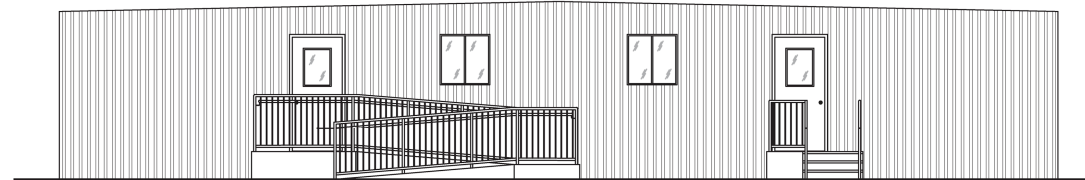


ELEVATION 3



Scale: 1:75

04
00002

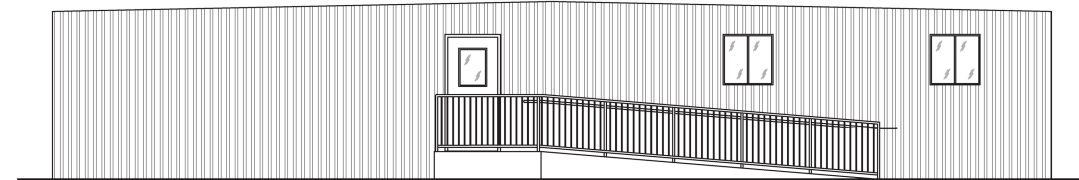

ELEVATION 2



Scale: 1:75

03
00002